

VERSACE  
ceramics

2018

# CAYLI MANDEL - MCCANN

Interior Design



# Cayli Mandel-McCann

Interior Design

## Contact

### Address

Toronto, ON, M5R

### Phone

(416) 268-7441

### E-mail

cayli@caylimandelmccann.com

## Skills

MAC and PC

AutoCAD

Sketchup

VRAY

Adobe creative suite

Traditional and Digital Rendering

Transferring architectural perspectives

Photography

Space Planning

Graphic Design

Strong interpersonal and communication skills

Leadership

Teamwork

Organisation

Multitasking

Junior Interior Designer with over 2 years of successful experience in Design and Build. Recognized consistently for performance excellence and contributions to success in the residential design industry. Strengths in computer technology and design backed by training in interior design.

## Work History

2018-11 -

Current

### Project Manager and Assistant Designer

*Lisa Mandel Design and Build*

Old Colony Residence (21,000 sqft): Managing trades and schedules, autoCAD drawings for engineer to review for any design changes made, sketchup model's for concept and detail reference, on site measuring when needed, appliance/furniture sourcing, choosing finishes/fixtures/paint colours, communicating with suppliers to get the best products/prices/arrange scheduling.

2006-06 -

Current

### Consultant

*Michael McCann Assoc. LTD, Toronto, Canada*

Photoshop, Sketchup, AutoCAD, working with architects to help create conceptual images for presentation (usually to be presented to governments or developers), writing up invoices, accounting, communicating with clients (usually the architect) as to what they are expecting.

2019-01 -

2020-05

### Project Manager and Assistant Designer

*Lisa Mandel Design and Build, Toronto, Canada*

Gibson Avenue Residence (2,200 sqft) : Managing trades and schedules, As the project was a historical home - ensuring all guidelines were met and all permits were acquired, autoCAD drawings for engineer to review for any design changes made, sketchup model's for concept and detail reference, on site measuring when needed, appliance/furniture sourcing, choosing finishes/fixtures/paint colours, communicating with suppliers to get the best products/prices/arrange scheduling.

2018-11 -

2019-07

### Project Manager and Designer

*Cayli Mandel-McCann Interiors*

Yorkville Condo (1,200sqft) full renovation: Managing trades and schedules, Working with condo board to ensure all guidelines were met, autoCAD drawings, sketchup model's for concept and detail reference, on site measuring when needed, appliance/furniture sourcing, choosing finishes/fixtures/paint colours, communicating with suppliers to get the best products/prices/arrange scheduling.

2012-07 -

2012-09

### Last Mile Team Member - Summer Olympic Games

*LOCOG, London, United Kingdom*

Steward: directing attendees and athletes, crowd control, checking

Interpersonal and communication

English

Conversational French

Graphic Design

Leadership

Microsoft office

Multitasking

Photography

Research

Space Planning

Teamwork

Adobe Photoshop

Adobe Illustrator

Adobe InDesign

Adobe After Effects

Adobe Premier Pro

Adobe Lightroom Classic

Adobe Acrobat

Revit


|                   |  |
|-------------------|--|
| 2014-07 - 2014-09 | tickets, communicating with security to ensure crowd safety.   |
|                   | <b>Internship - Costume PA to Amy Roth</b>   |
|                   | <i>CBS - Madam Secretary, New York, New York</i>   |
|                   | Assisting designer in fittings and on set, running returns and pickups, accounting, communicating changes between departments. |
| 2013-06 - 2013-10 | <b>Costume Design Intern</b>   |
|                   | <i>Angel's Costumier, London, United Kingdom</i>   |
|                   | Organising costumes by film/actor, Mending worn costumes, assisting in fittings.   |
| 2011-05 - 2011-05 | <b>Design Volunteer</b>  |
|                   | <i>Sarah Baadarani, London, United Kingdom</i>   |
|                   | Setting model's up for runway, ensuring each model was wearing their assigned garment, making any last minute alterations.     |
| 2017-05 - 2017-10 | <b>Soft Prop Costumer</b>  |
|                   | <i>Rainbow Productions, London, United Kingdom</i>   |
|                   | Using sewing and modeling skills in soft prop costume making.  |

## Education

|                   |  |
|-------------------|--|
| 2020-12 - 2021-04 | <b>No Degree: Revit Fundamentals</b>                         |
|                   | <i>Seneca College</i>  |
| 2019-01 - 2020-09 | <b>Diploma: Interior Design</b>                              |
|                   | <i>Interior Design Institute</i>                             |
| 2019-09 - 2019-10 | <b>No Degree: Architectural Technologies</b>                 |
|                   | <i>George Brown College</i>                                  |
| 2012-10 - 2015-06 | <b>Bachelor of Arts: Costume Design (Theatre and Screen)</b> |
|                   | <i>Wimbledon College Of Art - London, United Kingdom</i>     |
| 2010-09 - 2011-06 | <b>Associate of Arts: Fashion Design</b>                     |
|                   | <i>London College Of Fashion - London, United Kingdom</i>    |
|                   | Access to Fashion  |
| 2009-09 - 2010-06 | <b>High School Diploma</b>                                   |
|                   | <i>Neuchatel Junior College - Neuchatel, Switzerland</i>     |

## Hobbies

Former Competitive Figure Skater, Piano, Trumpet, and Violin,  
Drawing and Painting, Athletics

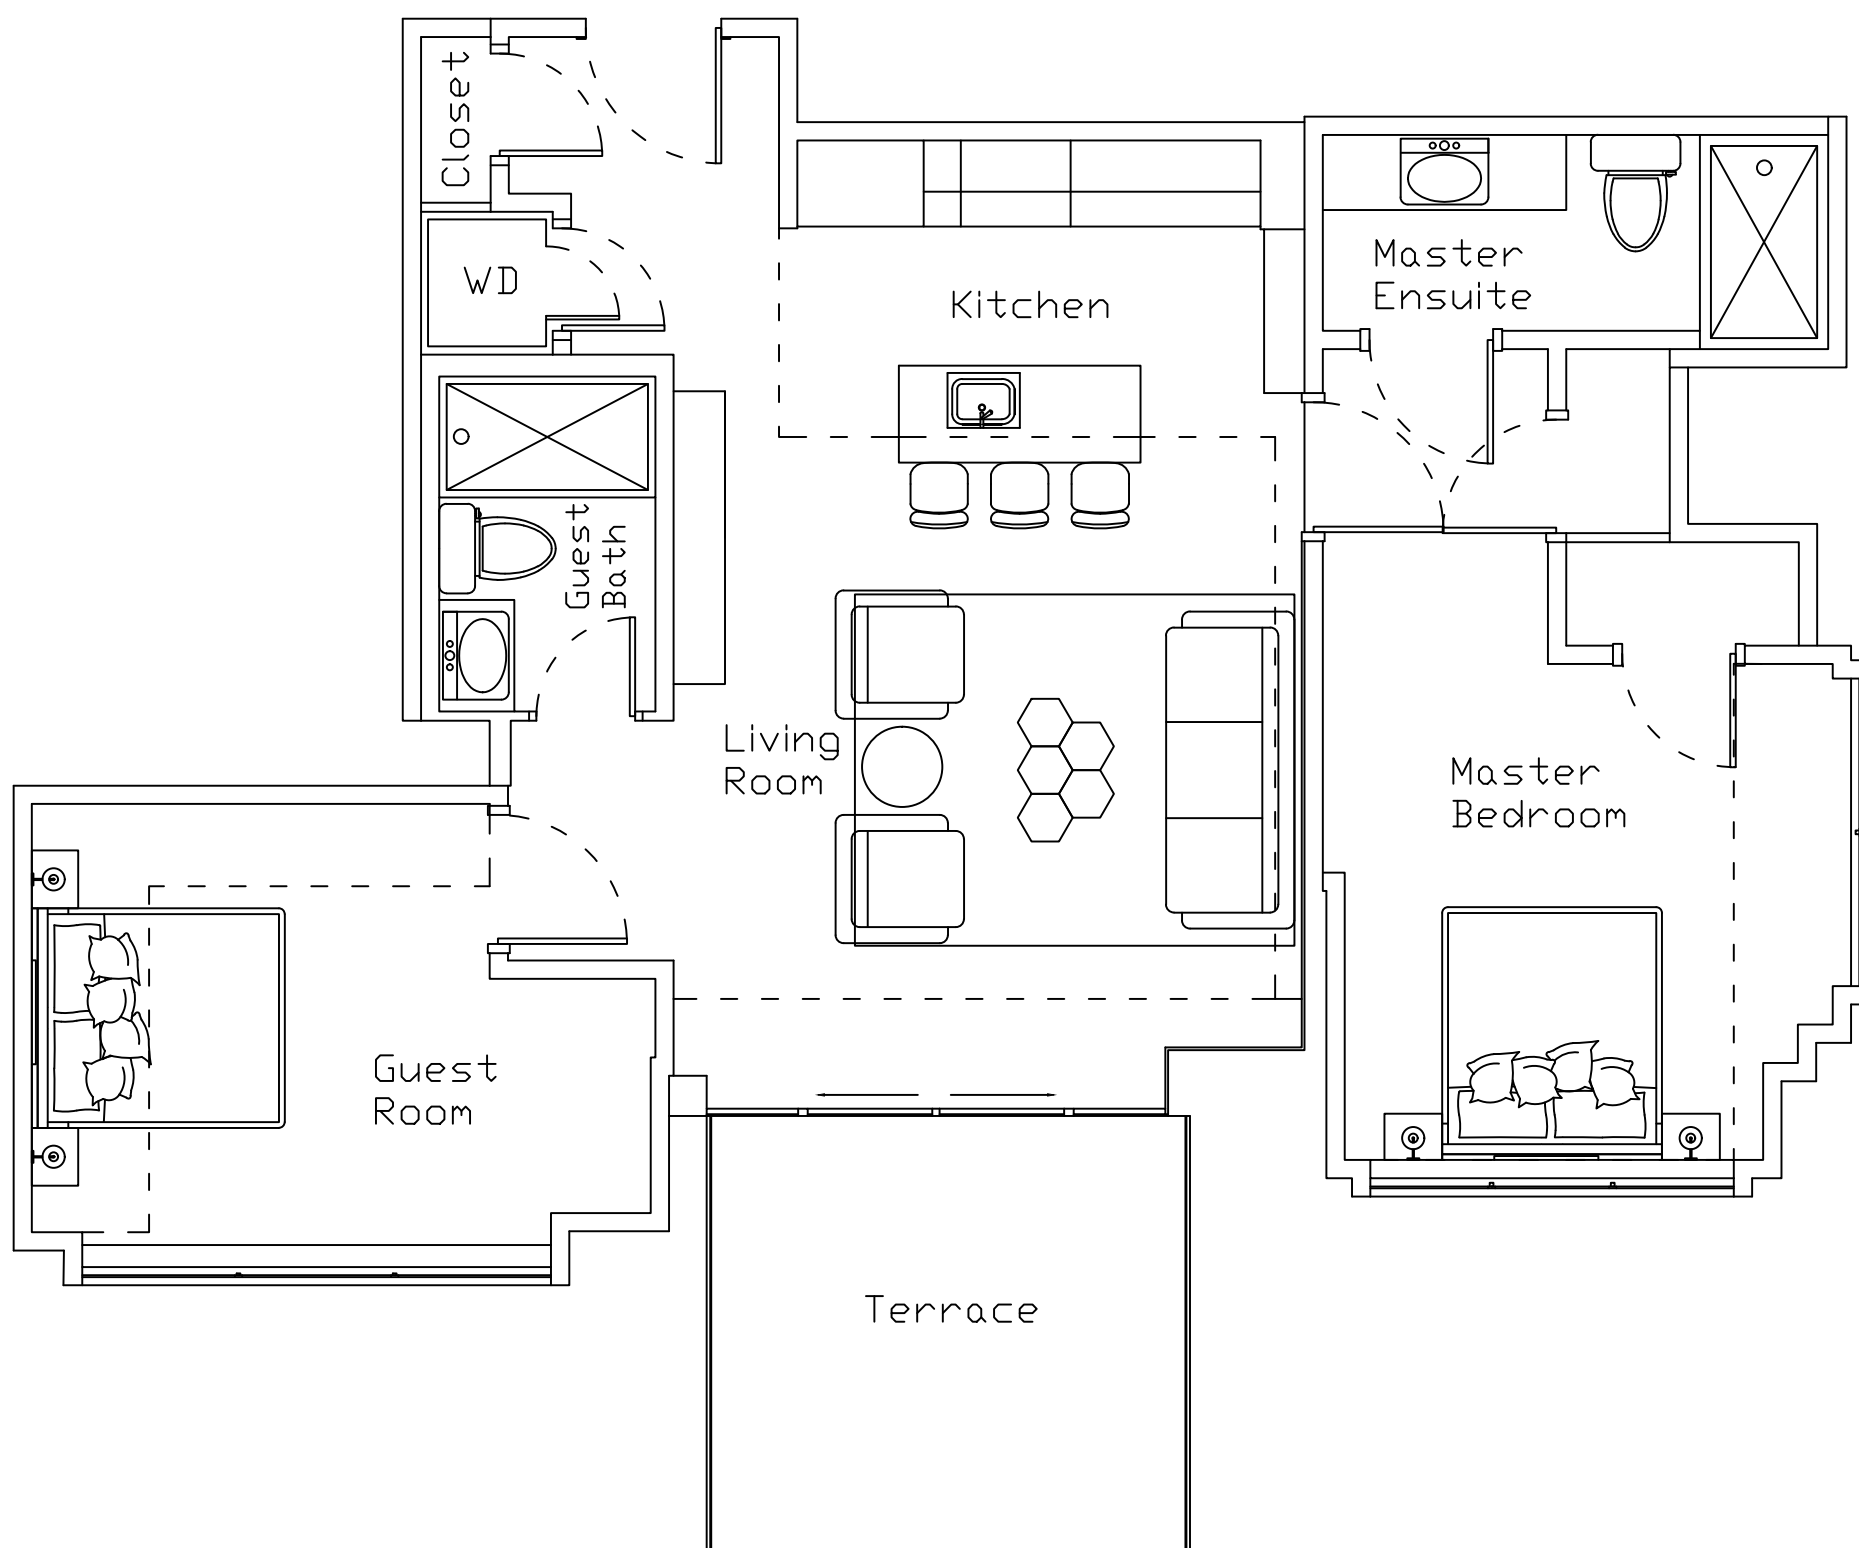



Condo Unit Proposal Plans -  
AutoCAD





Condo Unit Proposal Renderings -  
Sketchup + VRAY



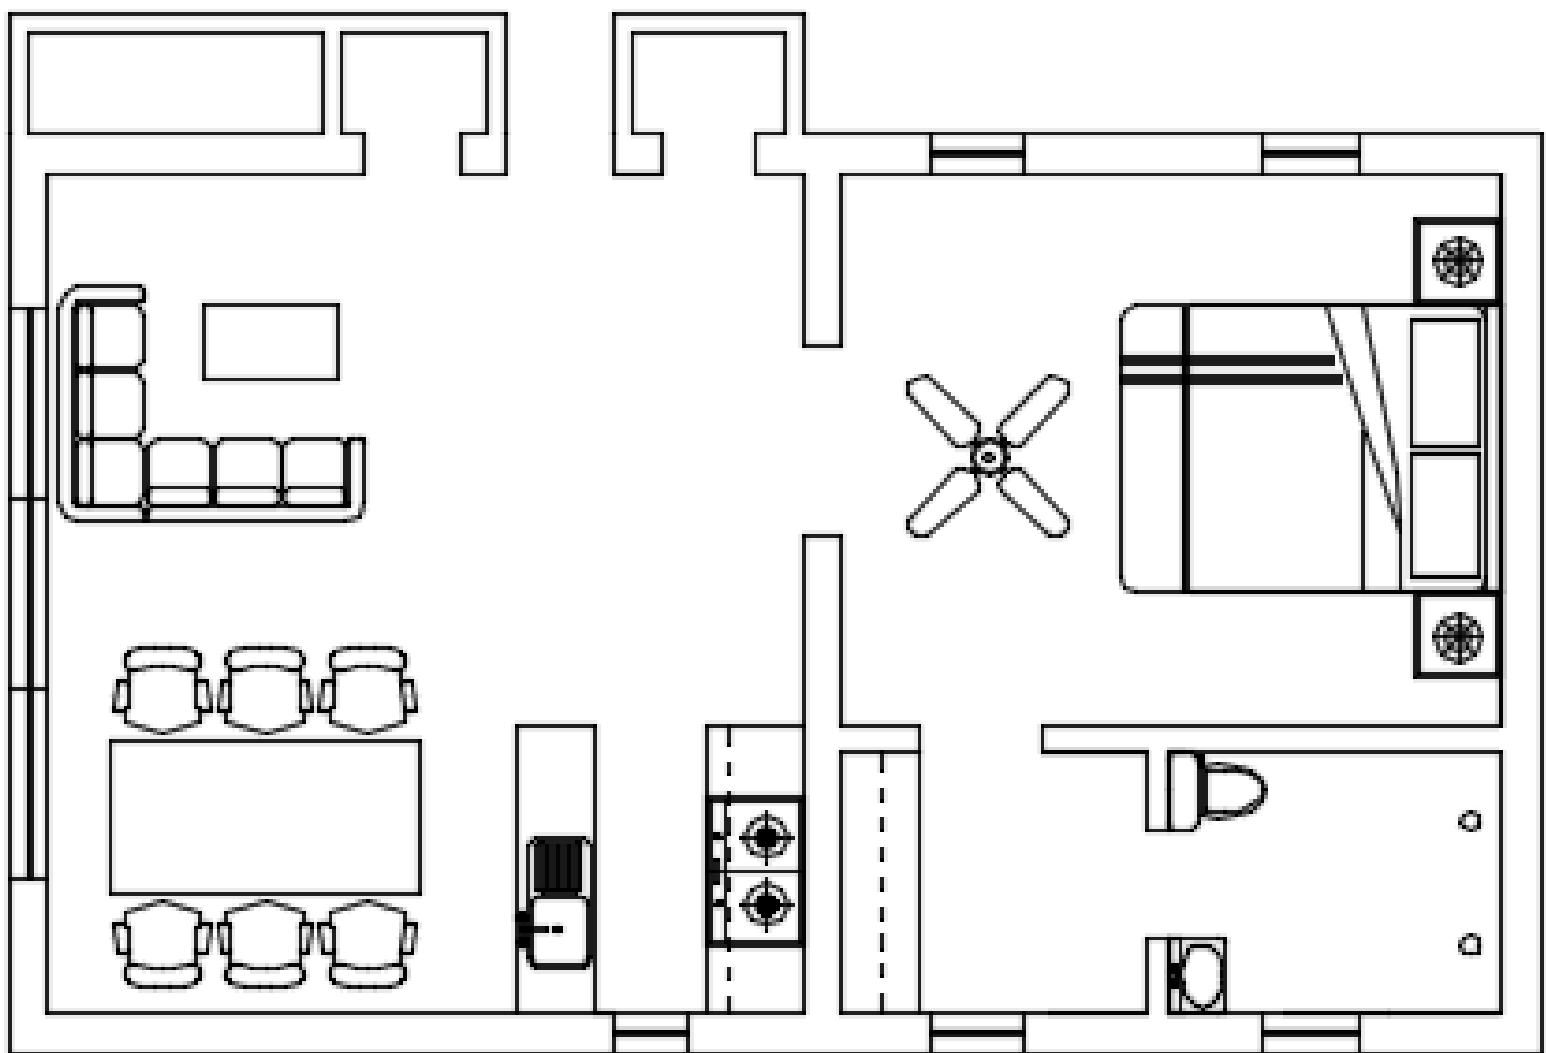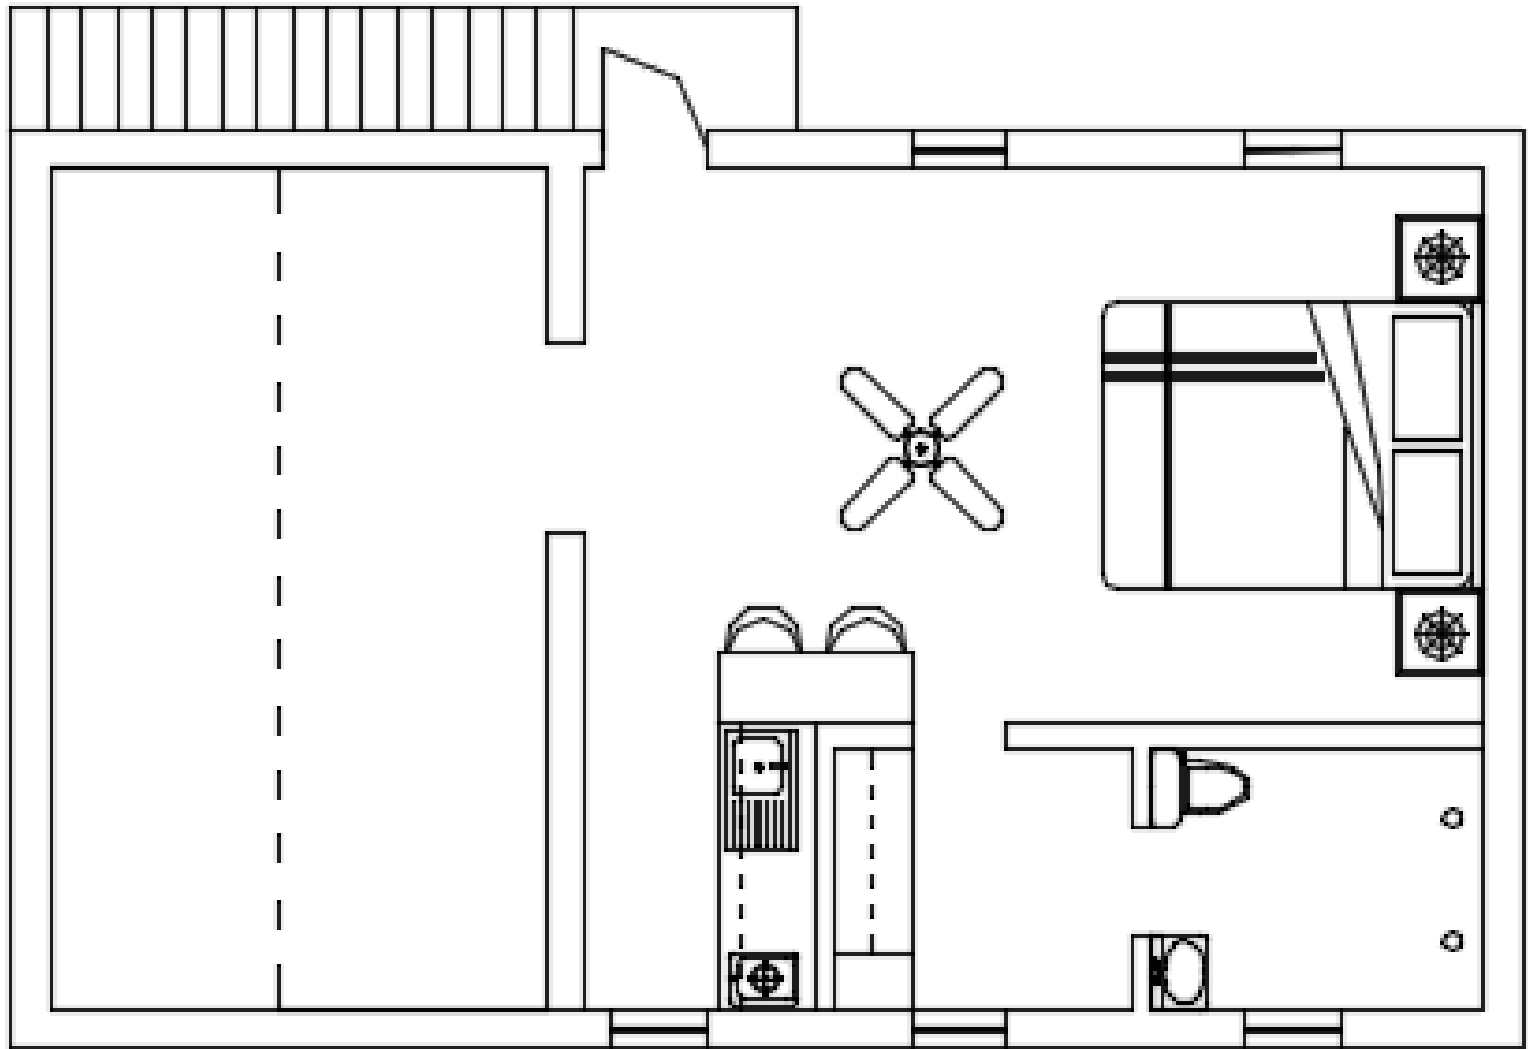

BOSA - Residence Plans  
AutoCAD





Yorkville Condo Concept Renderings






Yorkville Condo Concept Renderings






Yorkville Condo



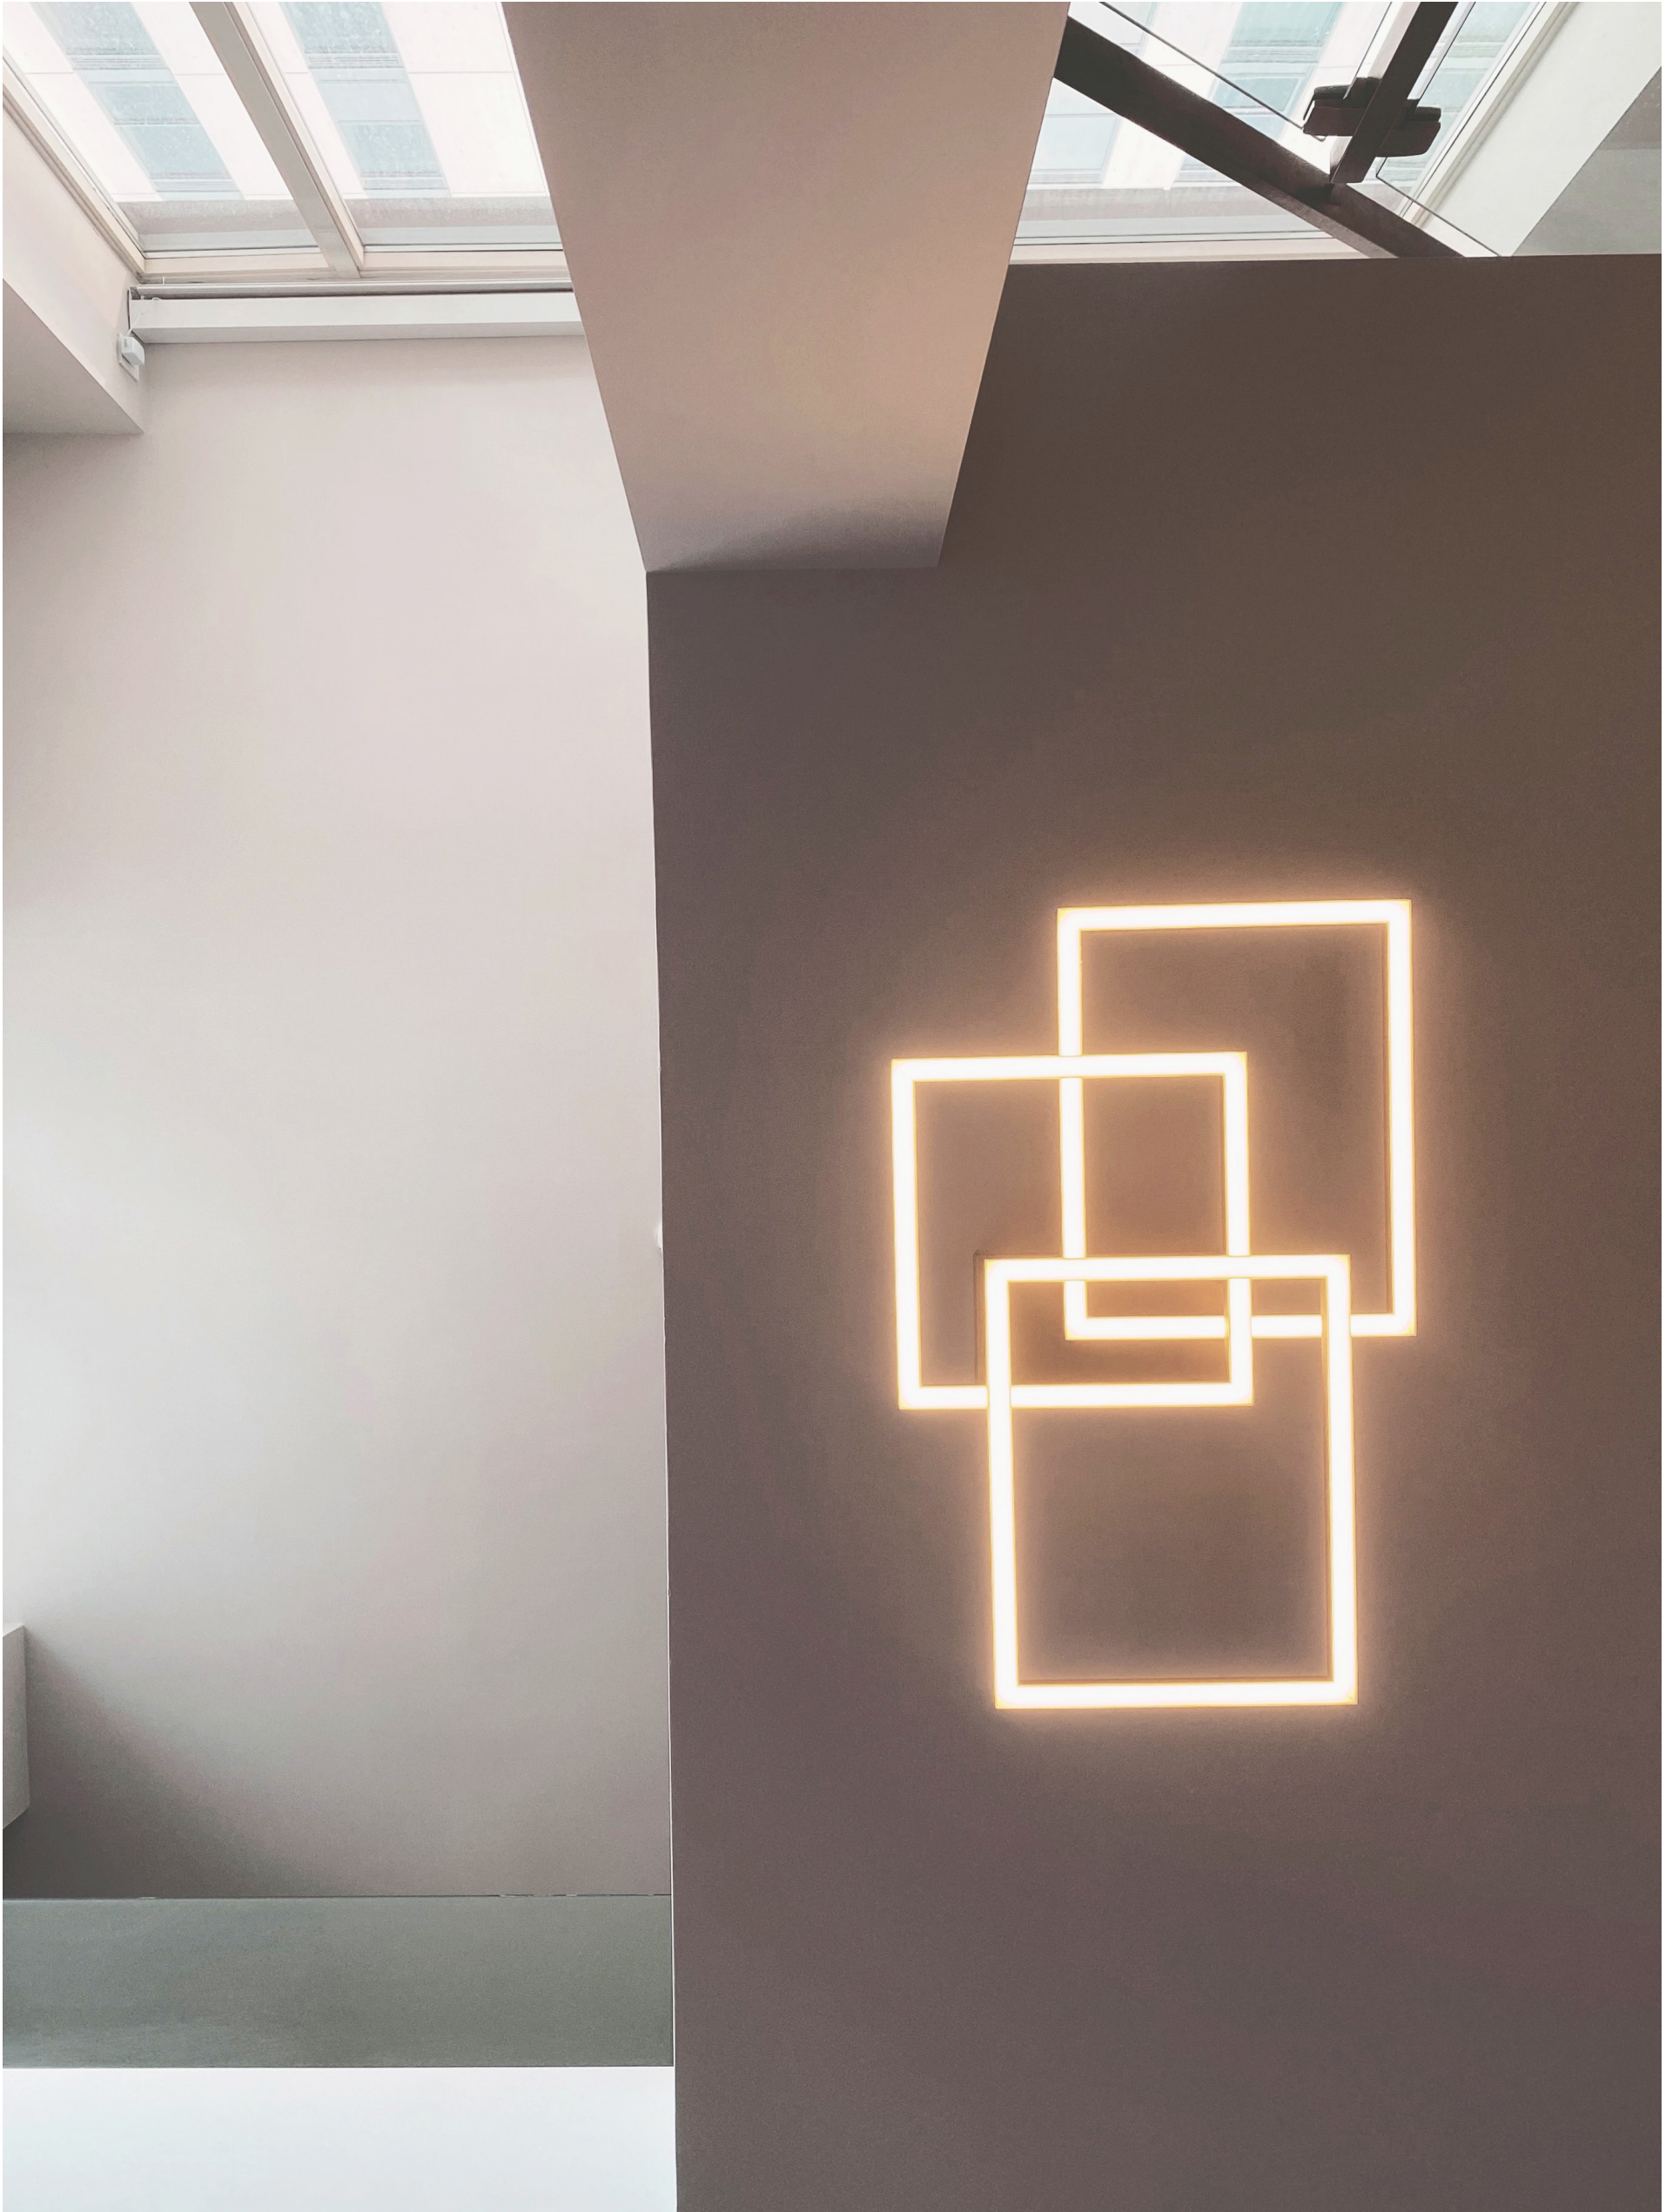

Yorkville Condo



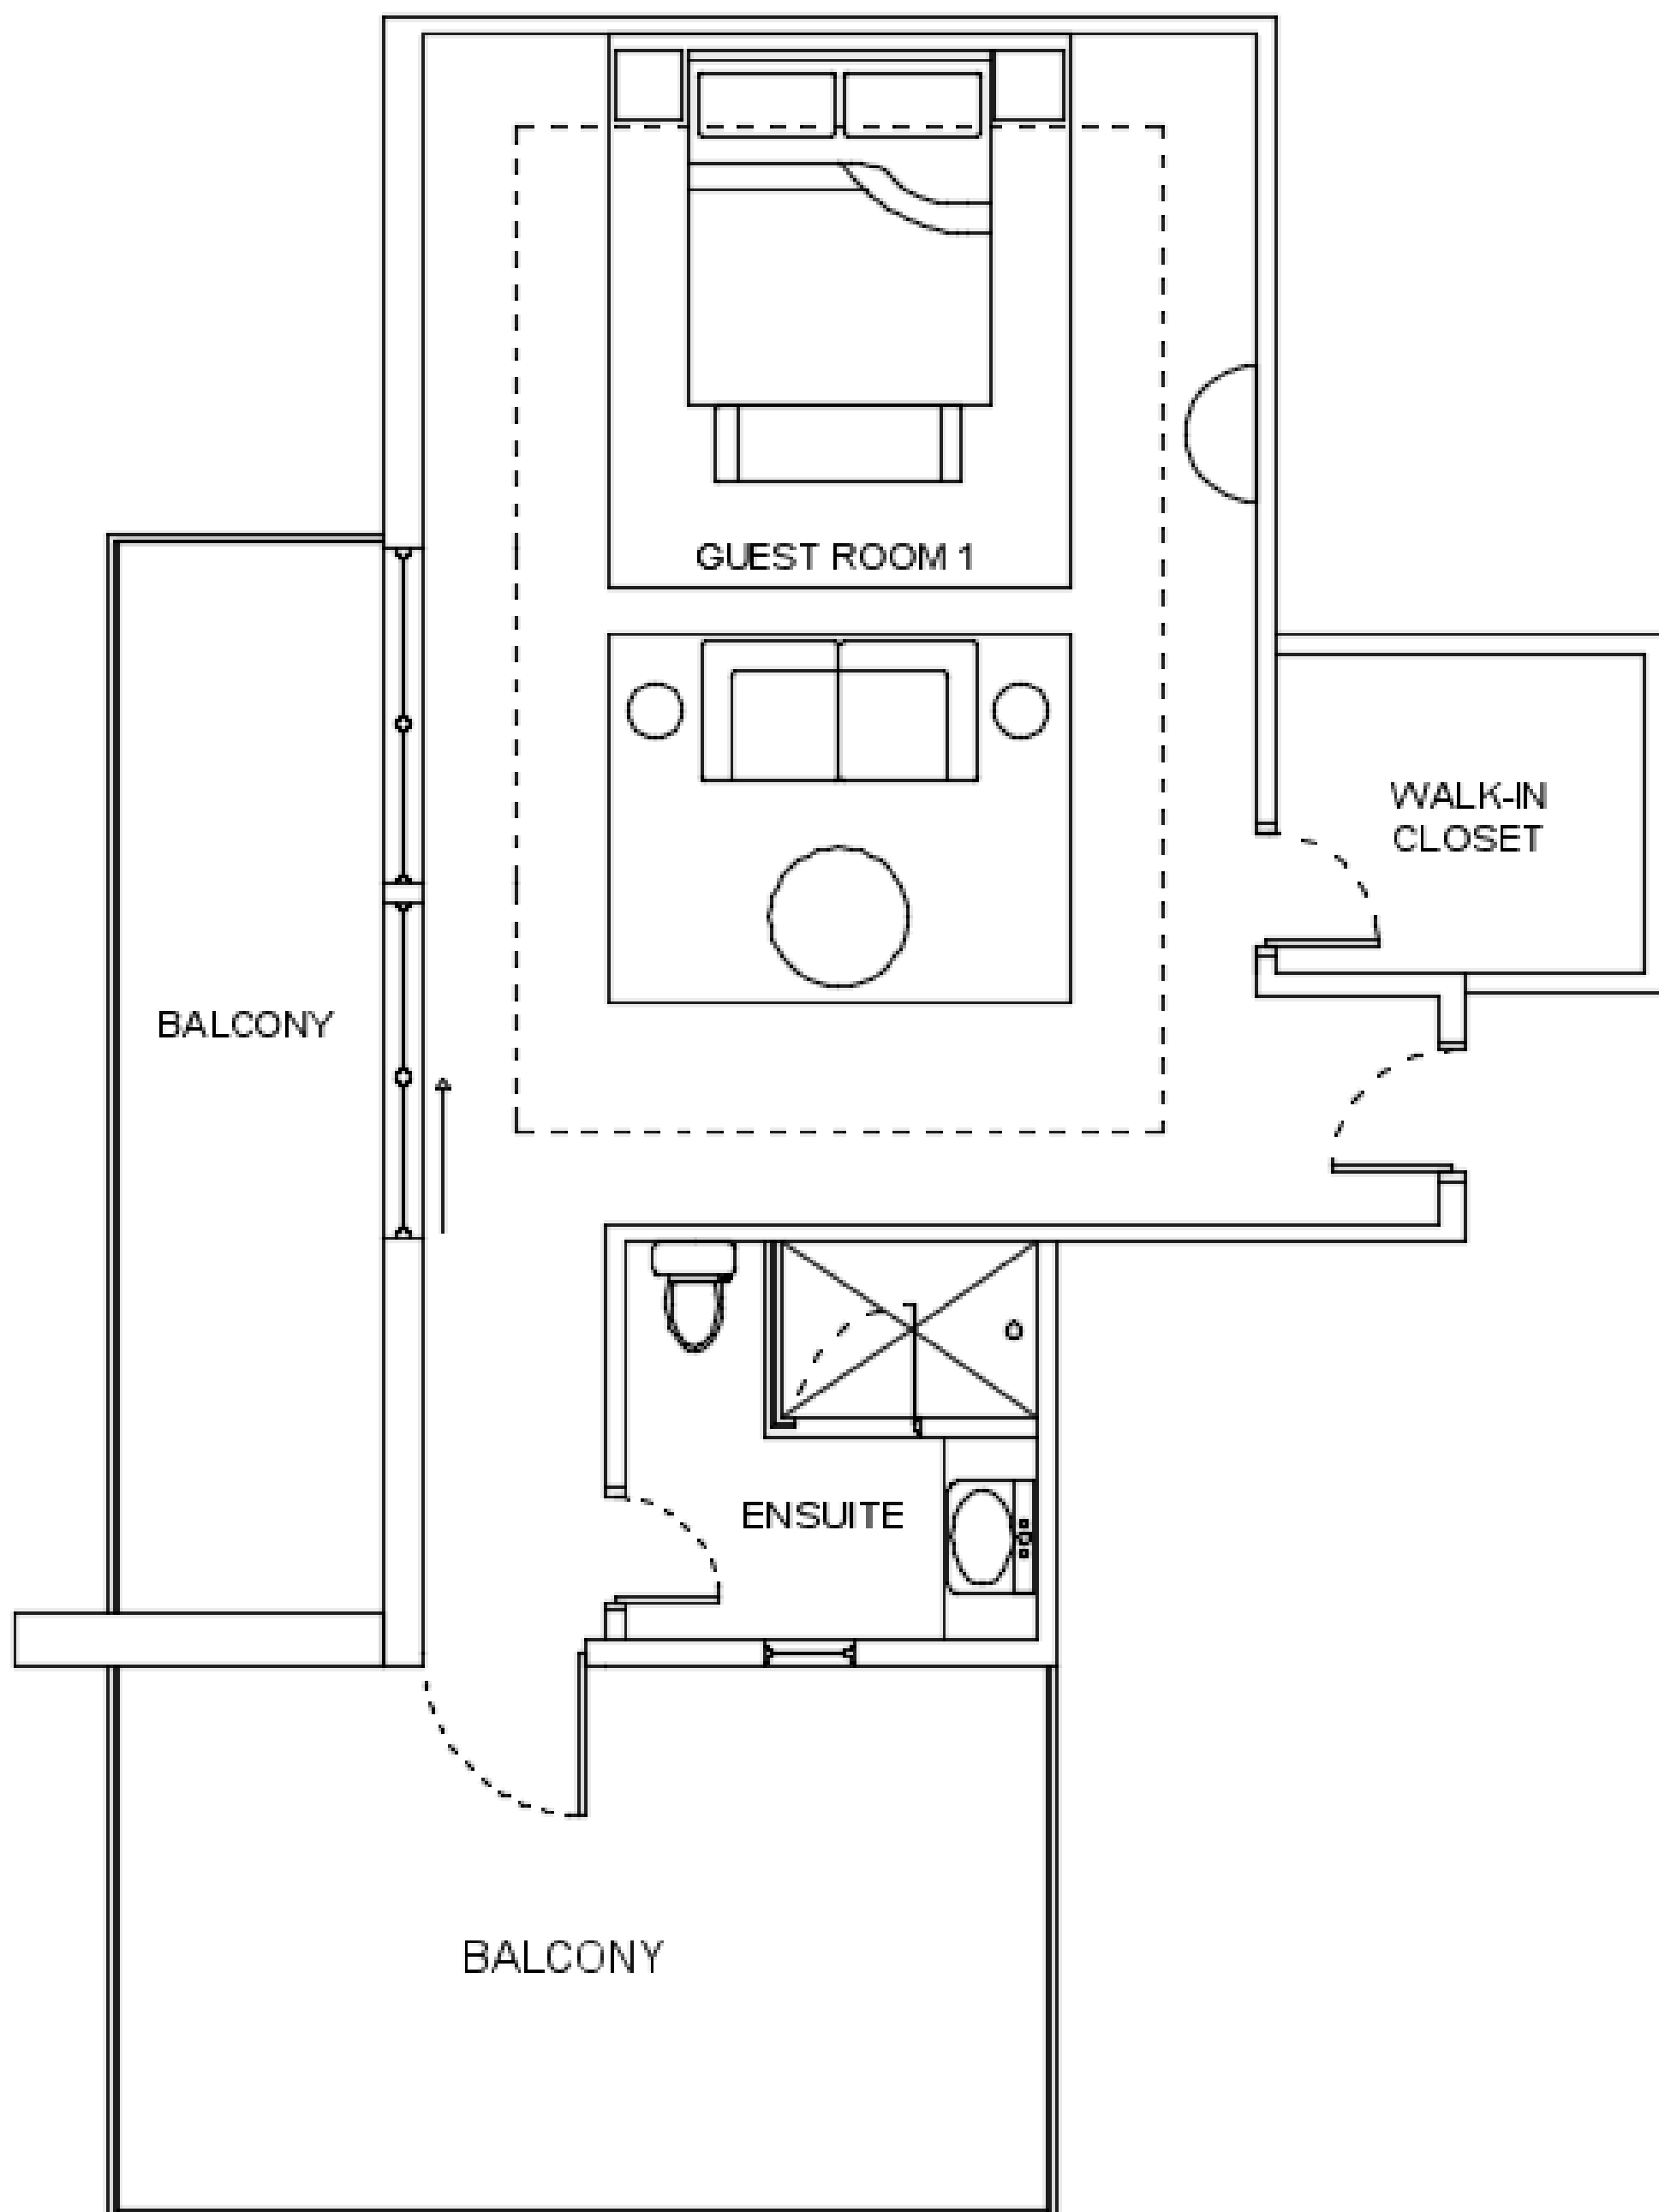

Toronto Residence Guest Suite N°1 (New Build): Work in Progress  
AutoCAD





Toronto Residence Guest Suite N°.1 (New Build): Work in Progress  
Sketchup + VRAY





Toronto Residence Guest Suite N°.2 Entrance (New Build):  
 Work in Progress  
 On-site Sketch and Sketchup + VRAY





Cayli Mandel-McCann Interiors



Marilyn's Dress  
2125-60



Snow White  
2122-70




Muskoka Bedroom Concept Rendering and Moodboard  
Sketchup + VRAY and Photoshop + InDesign







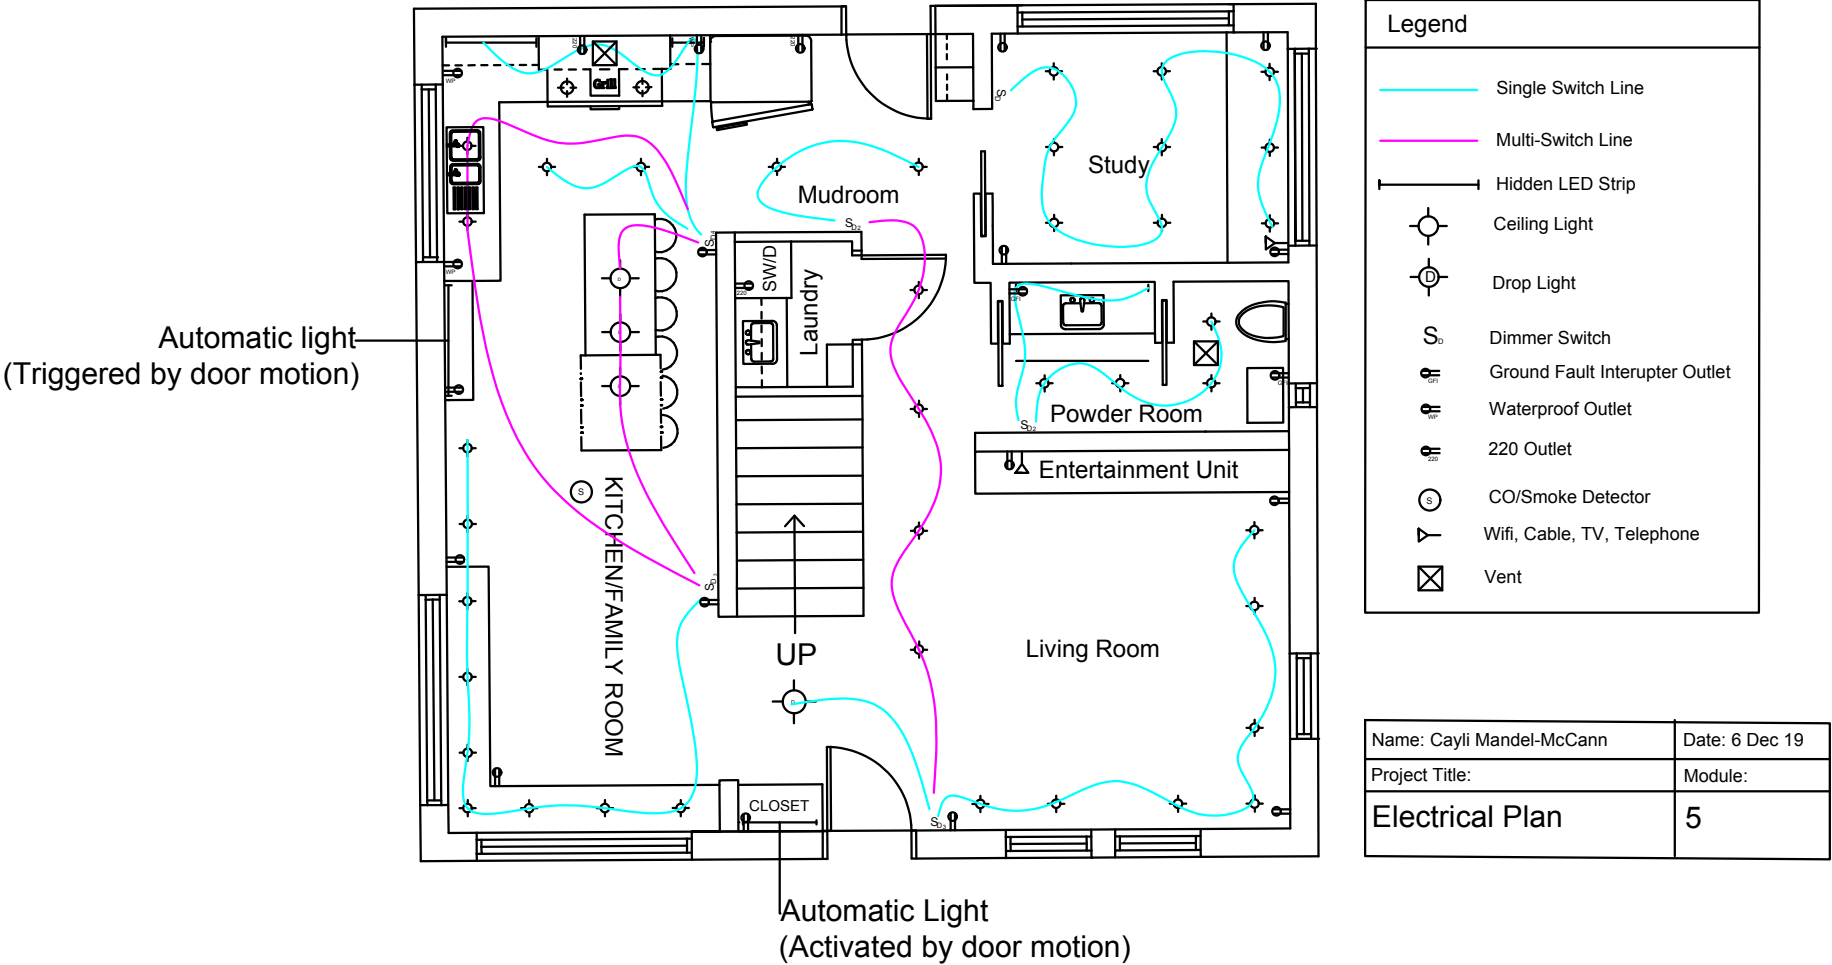

Electrical Plan -  
AutoCAD









|            |
|------------|
| Consultant |
| Address    |
| Address    |
| Address    |
| Phone      |


Assignment 2

CMG DESIGNS  
INC

FIRST FLOOR  
PLAN

A2

|       |              |
|-------|--------------|
| Scale | 1/4" = 1'-0" |
|-------|--------------|

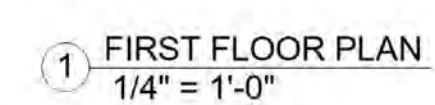





Consultant  
Address  
Address  
Address  
Phone

Scale